


SUBSURFACE UTILITY PLAN TERMINAL B PARKING GARAGE LOGAN INTERNATIONAL AIRPORT BOSTON, MA PREPARED FOR FAY, SPOFFORD & THORNDIKE, INC.

BASE MAPPING PROVIDED BY
 FAY, SPOFFORD & THORNDIKE, INC.
 BURLINGTON, MA

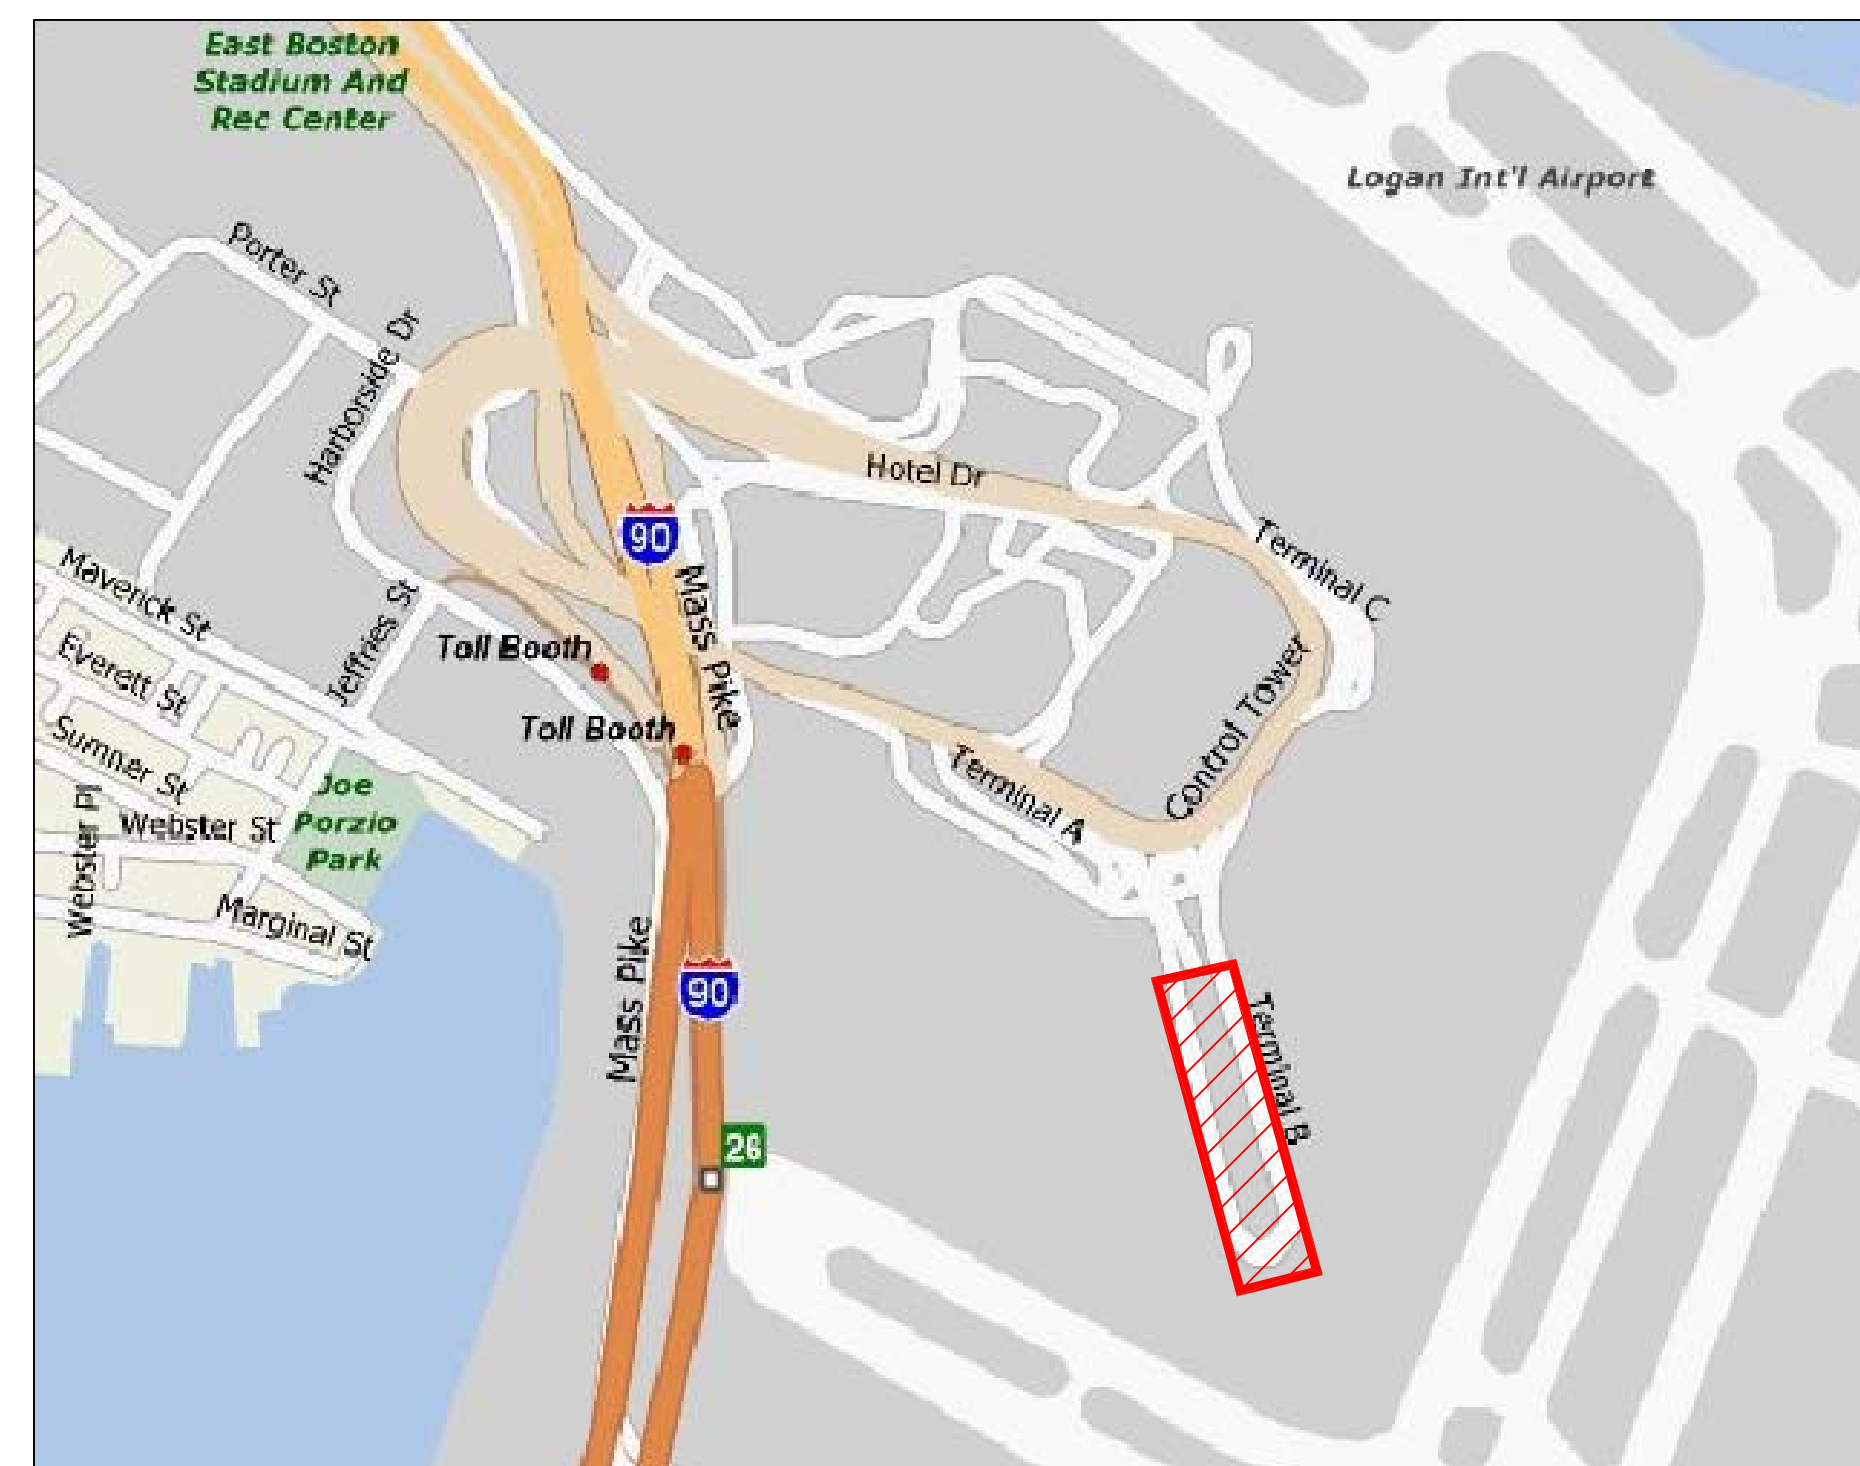

LOCUS PLAN
 NOT TO SCALE

BSI ENGINEERING, INC.
 66 PLEASANT STREET, PEMBROKE, MA 02359
 617 265 4200

JANUARY, 2009

INDEX OF SHEETS	SHEET NO.
COVER - C1	1
LEGEND & NOTES - L1	2
SUE PLAN	3
SUE PLAN	4
VACUUM EXCAVATION LOGS	5
VACUUM EXCAVATION LOGS	6

PRELIMINARY

REV. NO.	DATE	DESCRIPTION	MADE BY	CHK. BY	APPD. BY
BSI Engineering, Inc. 66 Pleasant Street, Pembroke, MA, 02359-2320 Telephone (617) 265 4547 Fax (617) 209 1297 www.bsieng.com					
SUBSURFACE UTILITY ENGINEERING LOGAN INTERNATIONAL AIRPORT TERMINAL B PARKING GARAGE STRUCTURAL REPAIRS, LIGHTING REPLACEMENT AND ROADWAY IMPROVEMENTS WORK ORDER #9 PREPARED FOR FAY, SPOFFORD & THORNDIKE, INC. 5 BURLINGTON WOODS BURLINGTON, MA 01803					
OWNER: MASSPORT LOGAN INTERNATIONAL AIRPORT BOSTON, MASSACHUSETTS					
BSIE PLAN NO.: 07-2058		FILE: 07-2058UTL2.DWG			
SUE BY: SBG, DOC, CF, AS, DF		DRAWN BY: SBG/DOC/CF		CHKD.: SBG	
APPROVED:		DATE: JAN 2009		SCALE: AS NOTED	
CONTRACT NO.: L291-D2		SHEET NO.: 1 OF 6			