


**CAMPUS TOPOGRAPHY
 WORCESTER STATE COLLEGE
 486 CHANDLER STREET, WORCESTER, MA
 PREPARED FOR
 WORCESTER STATE COLLEGE
 DEPARTMENT OF FACILITIES**

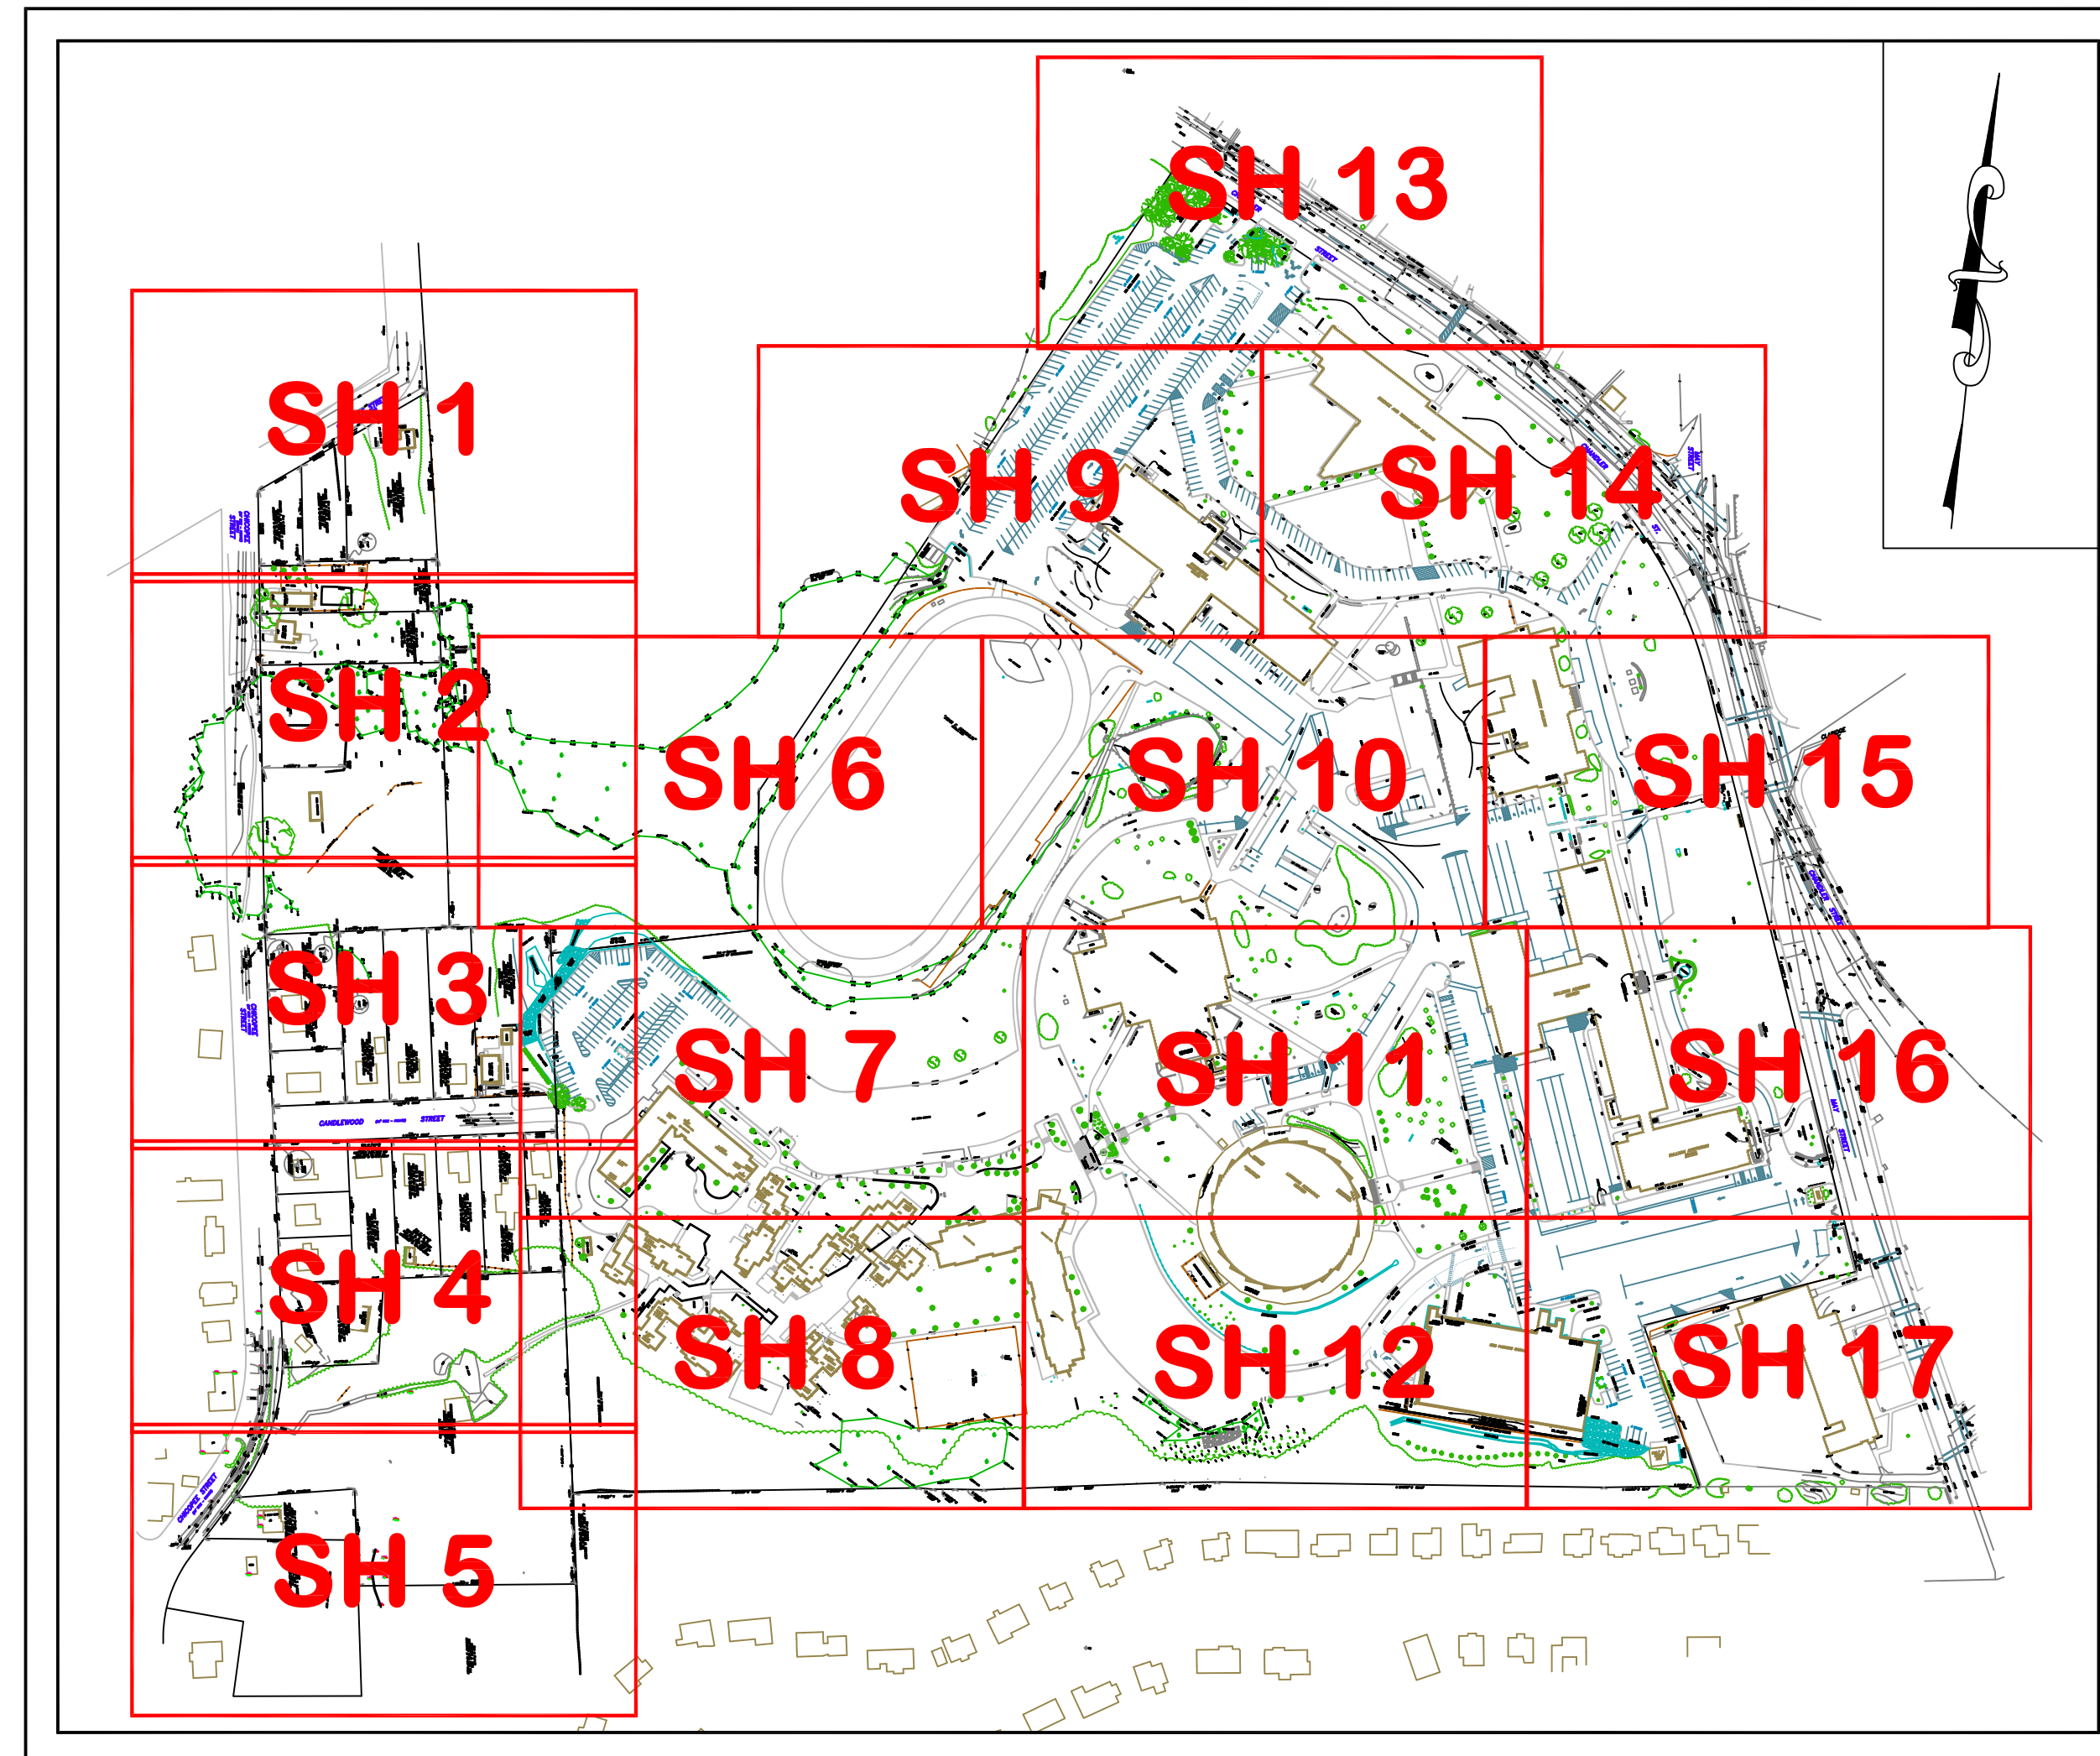

**LOCUS PLAN
 NOT TO SCALE**

BSI ENGINEERING, INC.
66 PLEASANT STREET, PEMBROKE, MA 02359
617 265 4200

NOVEMBER 30, 2007

INDEX OF SHEETS	SHEET NO.
COVER - C1	CVR
LEGEND & NOTES - L1	LGND
TOPO PLANS	1-17

REV. NO.	DATE	DESCRIPTION	MADE BY	CHK. BY	APPD. BY
BSI Engineering, Inc. 66 Pleasant Street, Pembroke, MA. 02359-2320 Telephone (617) 265. 4200 Fax (617) 209. 1297 www.bsieng.com					
CIVIL & SUBSURFACE UTILITY ENGINEERING WORCESTER STATE COLLEGE CAMPUS TOPOGRAPHY WORCESTER STATE COLLEGE 486 CHANDLER ST WORCESTER, MA 01602 PREPARED FOR WORCESTER STATE COLLEGE DEPARTMENT OF FACILITIES					
OWNER:		WORCESTER STATE COLLEGE 486 CHANDLER ST WORCESTER, MA 01602			
BSIE PLAN NO.: 07-2092		FILE: 07-2092CVR.DWG			
SUE BY: BAL, DOC, SBG, IS, CF, & PM		DRAWN BY: BAL	CHKD.: JFN		
APPROVED: BAL		DATE: 11/28/2007	SCALE: NTS		
CONTRACT NO.: B08000477		SHEET NO.: CVR			