


SEE SHEET 11 OF 17

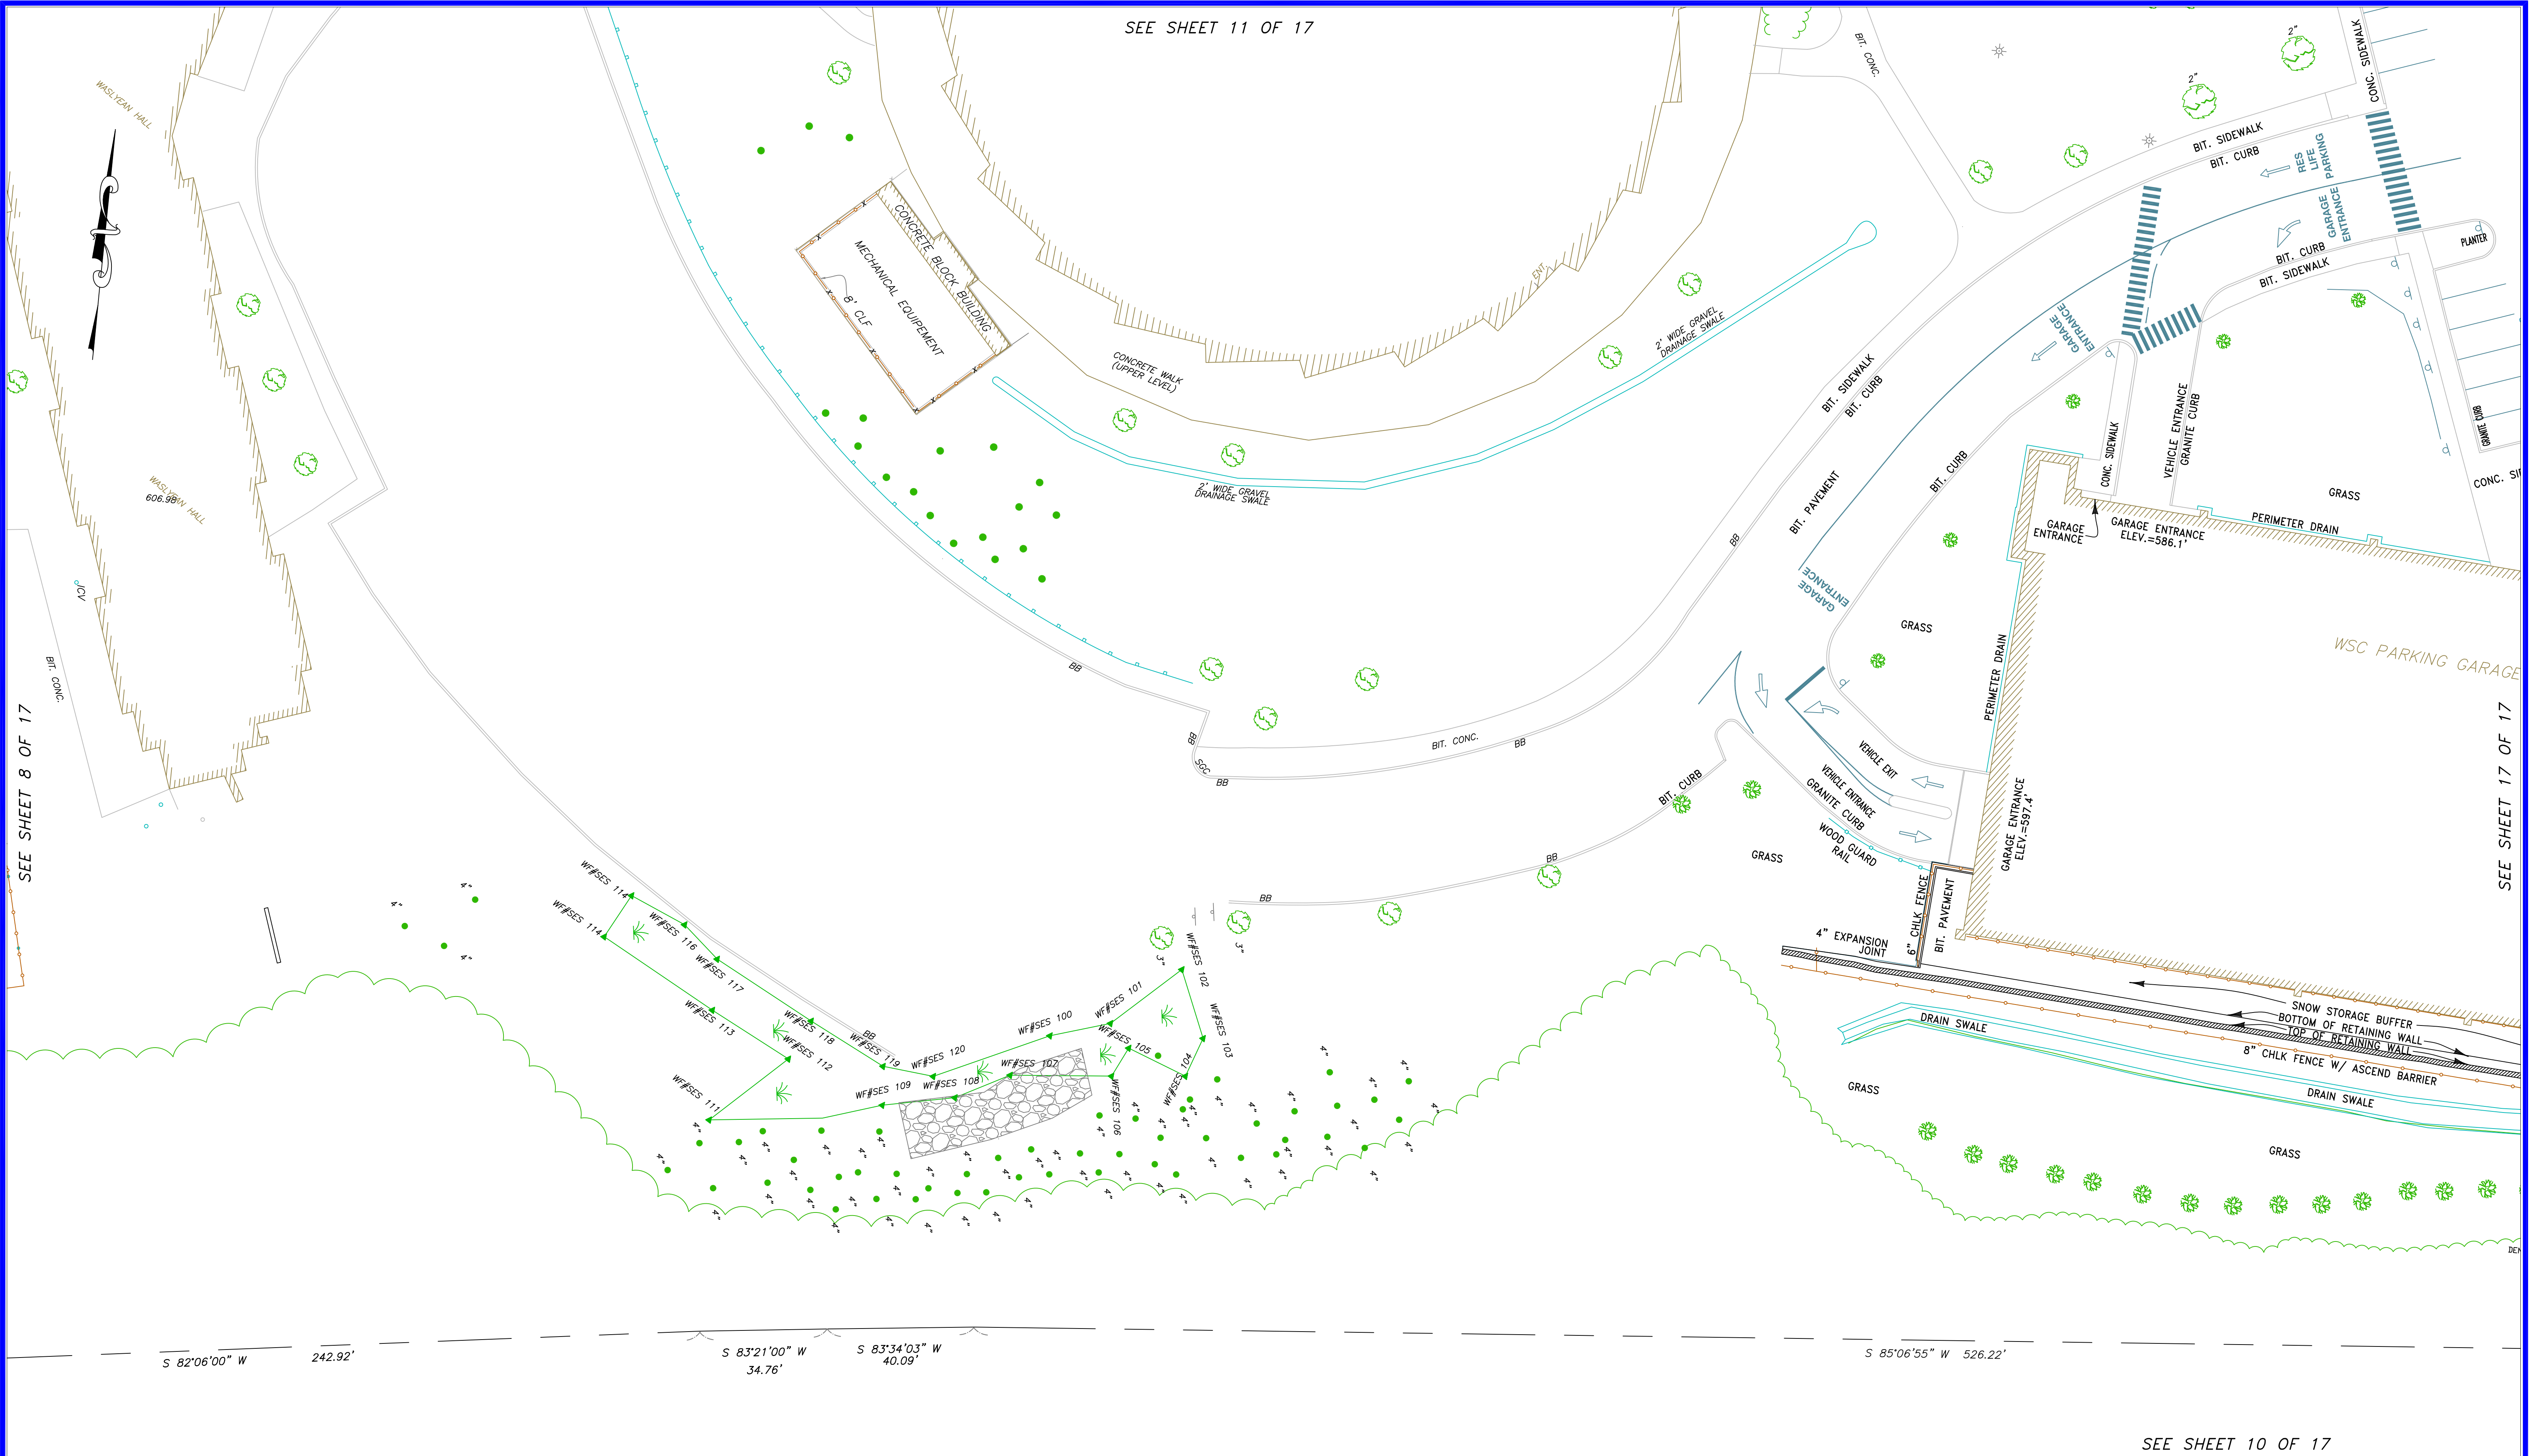


SEE SHEET 8 OF 17

SEE SHEET 17 OF 17

SEE SHEET 10 OF 17

REV. NO.	DATE	DESCRIPTION	MADE BY	CHK. BY	APPD. BY

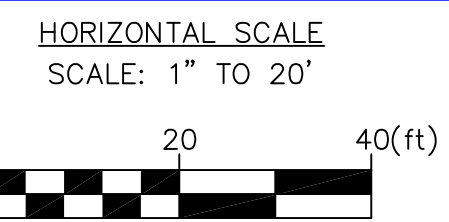

BSI Engineering, Inc.
Civil & Subsurface Utility Engineers
66 Pleasant Street, Pembroke, MA. 02359-2320
Telephone (617) 265 4200 Fax (617) 209 1297
www.bsieng.com

CIVIL & SUBSURFACE UTILITY ENGINEERING
WSC CAMPUS TOPOGRAPHIC PLANS
WORCESTER STATE COLLEGE
486 CHANDLER ST
WORCESTER, MA 01602
PREPARED FOR
WORCESTER STATE COLLEGE
DEPARTMENT OF FACILITIES

OWNER: WORCESTER STATE COLLEGE 486 CHANDLER ST WORCESTER, MA 01602		
BSIE PLAN NO.: 07-2092	FILE: 07-2092XT SH 10-12.DWG	
SUE BY: SBG, BAL, DOC, IS, CF, & PM	DRAWN BY: BAL	CHKD.: JFN
APPROVED: BAL	DATE: 11/20/2007	SCALE: 1"=20'
CONTRACT NO.: B08000477	SHEET NO.: 12 OF 17	