

SEE MATCHLINE D-D ON SHEET 4 OF 12

SEE MATCHLINE B-B ON SHEET 3 OF 12


B

D

B

E

E

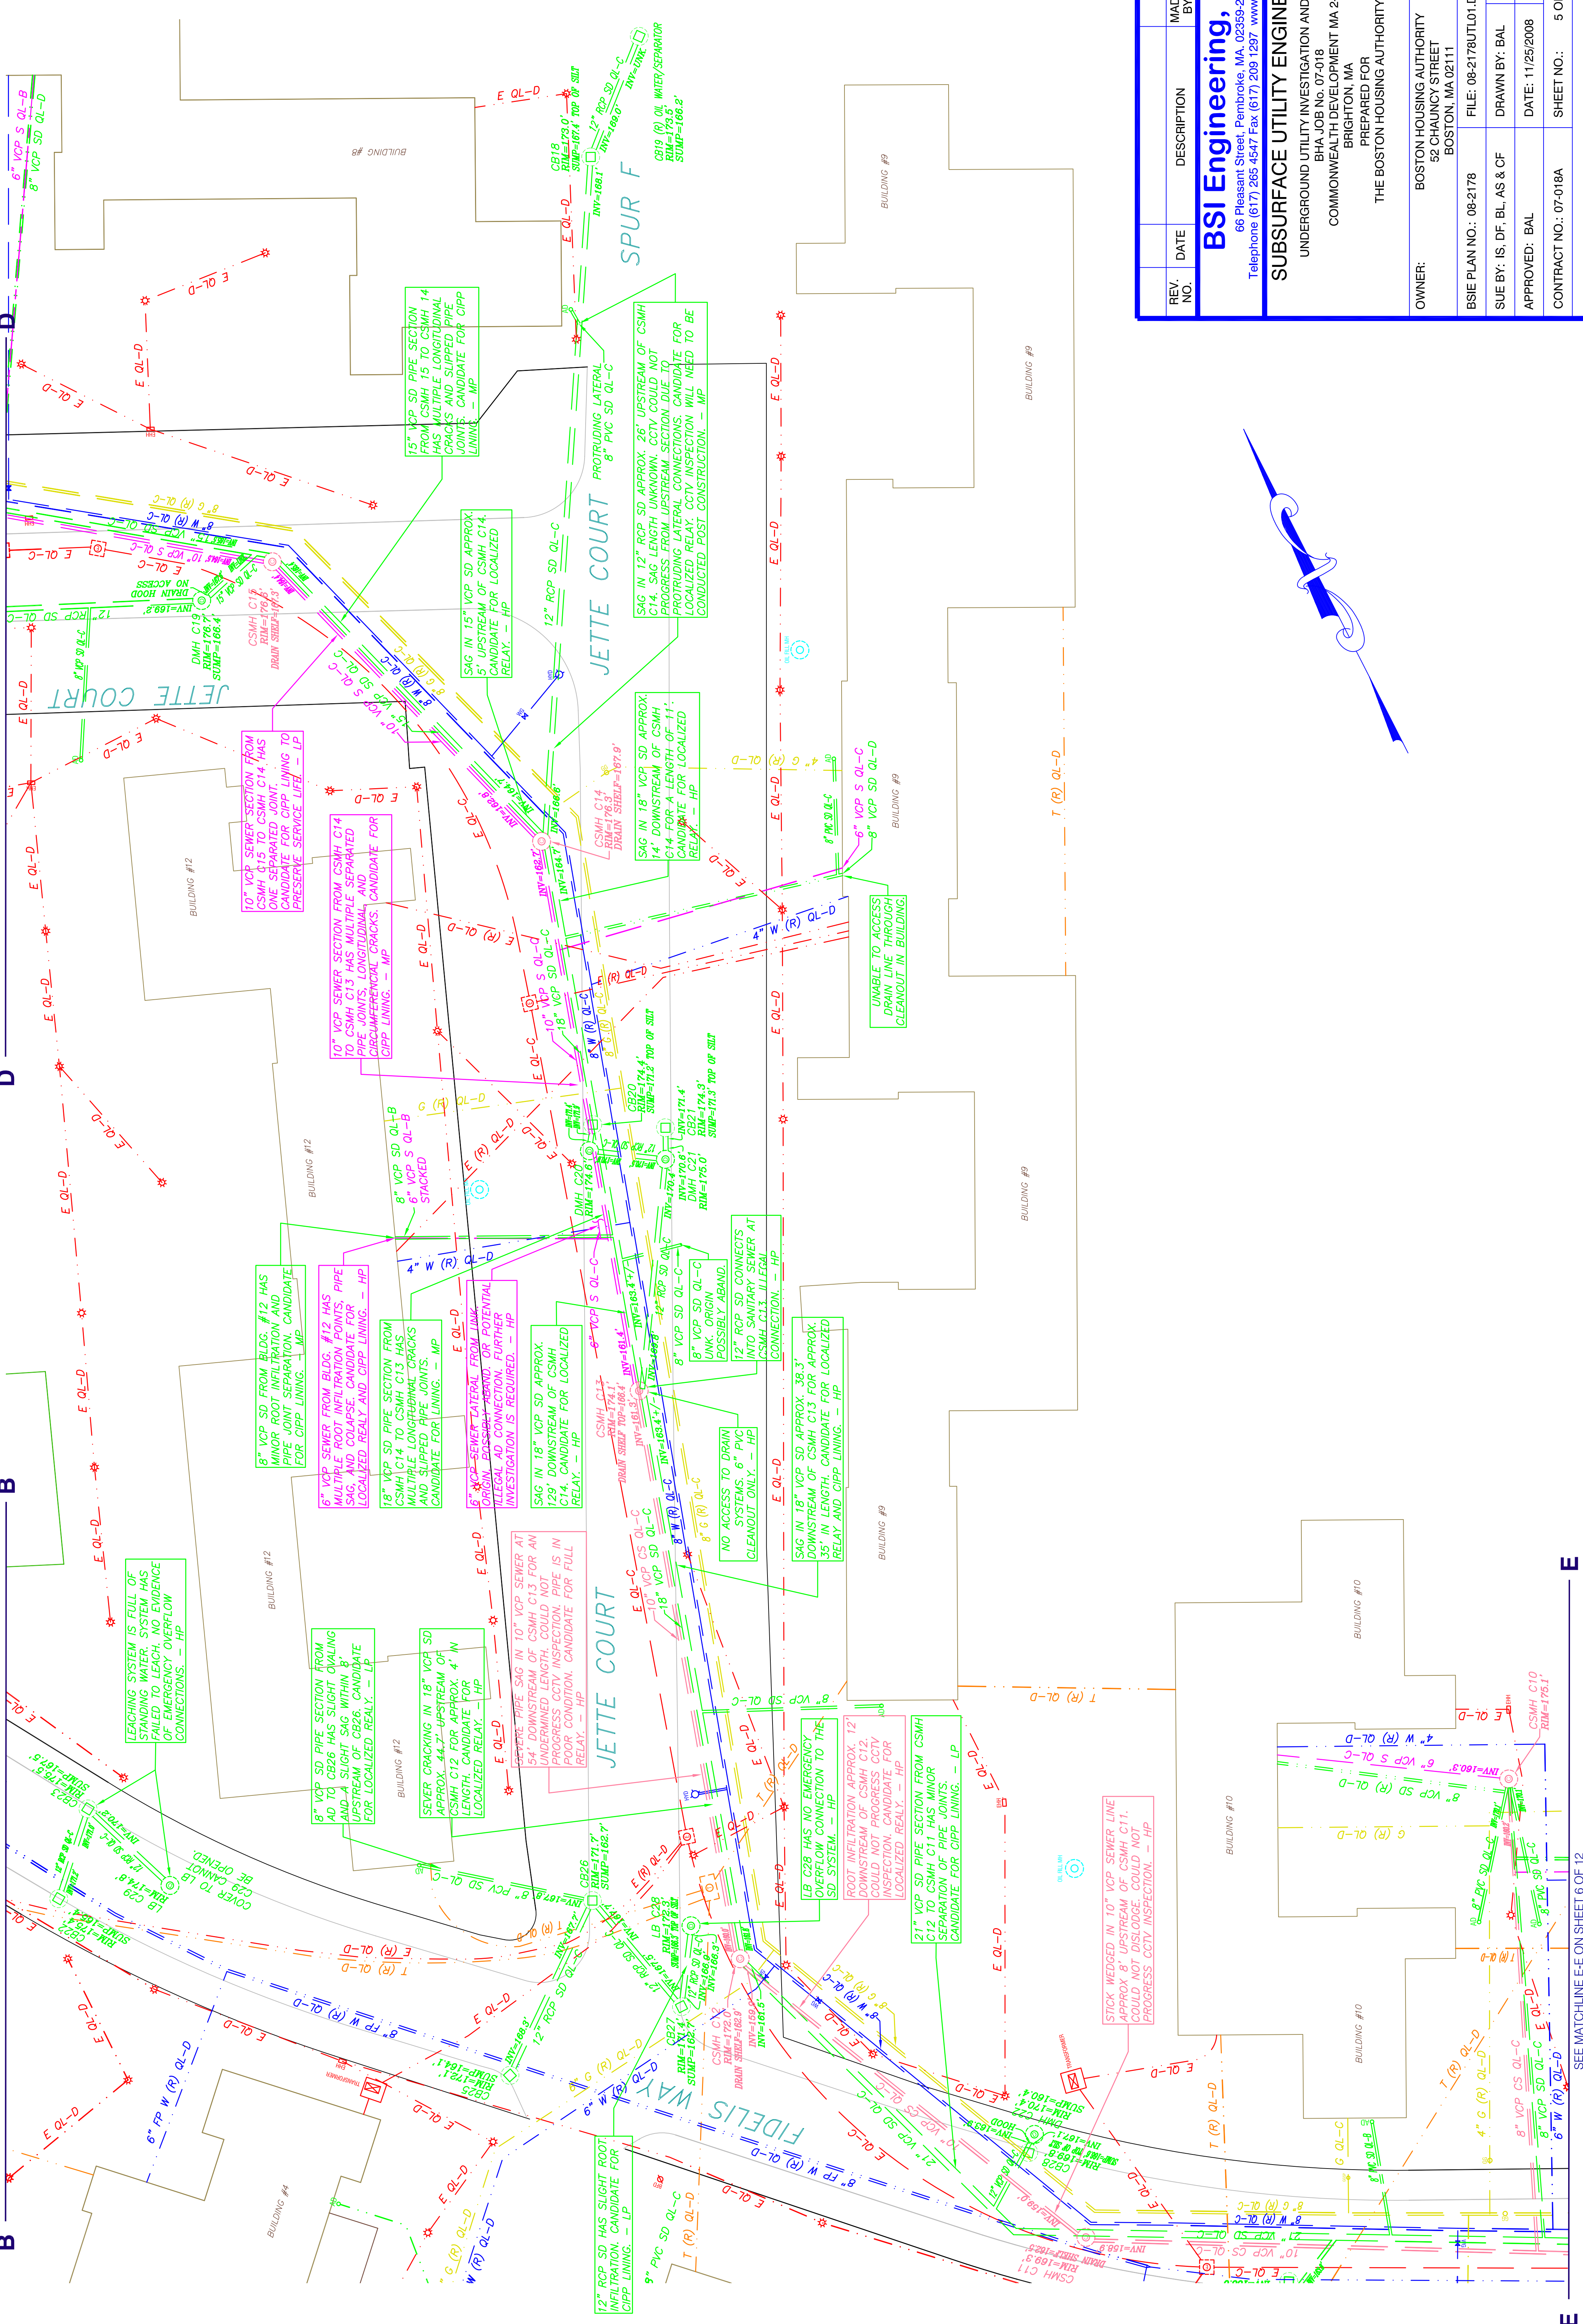

| REV. NO. | DATE | DESCRIPTION | MADE BY | CHK. BY | APPD. BY |
|----------|------|-------------|---------|---------|----------|
| | | | | | |

BSI Engineering, Inc.
 66 Pleasant Street, Pembroke, MA, 02359-2320
 Telephone (617) 285-4847 Fax (617) 289-1297 www.bsieng.com

SUBSURFACE UTILITY ENGINEERING
 UNDERGROUND UTILITY INVESTIGATION AND REPAIR
 BHA JOB NO. 07-018
 COMMONWEALTH DEVELOPMENT MA 2-82
 BRIGHTON, MA
 PREPARED FOR
 THE BOSTON HOUSING AUTHORITY

OWNER: BOSTON HOUSING AUTHORITY
 52 CHAUNCEY STREET
 BOSTON, MA 02111

BSIE PLAN NO.: 08-2178 FILE: 08-2178UTL01.DWG
 SUE BY: IS, DF, BL, AS & CF DRAWN BY: BAL CHKD.: JFN
 APPROVED: BAL DATE: 11/25/2008 SCALE: 1" = 20'
 CONTRACT NO.: 07-018A SHEET NO.: 5 OF 12